

CUSTOMER NAME: _____
 ACK No: _____
 SALESMAN: _____
 L/H or R/H TO OPEN FIRST: _____
 SPECIAL INSTRUCTIONS: _____

DO NOT SCALE - IF IN DOUBT ASK

NOTES.



ALL DIMENSIONS ARE IN mm (U.N.O)
 GAP UNDERNEATH GATES IS
 BASED UPON THE SITE BEING LEVEL.

Finish.


GALVANISED TO BS EN ISO 1461:1999
 TIMBER: JAKCURED

GATES CAN BE SUPPLIED
 WITH OPTIONAL FITTINGS PACK,
 WHICH INCLUDES:
 RING LATCH
 DROPBOLTS + RECEIVERS
 STOP POSTS + CABIN HOOKS
 CENTRE GATE STOP


JACKSONS RESERVE THE RIGHT TO
 CHANGE THE STANDARD DESIGN TO
 IMPROVE THE PRODUCT AT ANY TIME

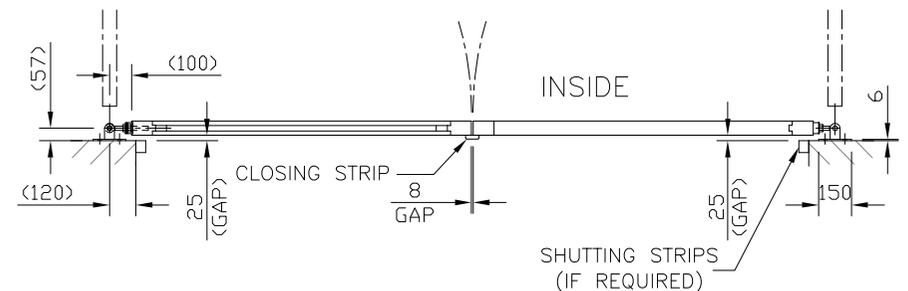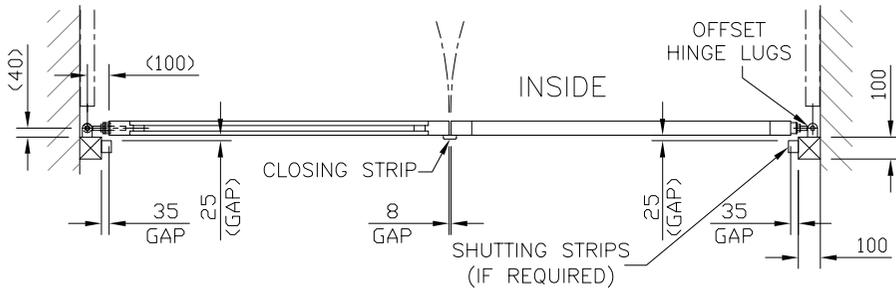

JACKSONS ACCEPT NO RESPONSIBILITY FOR THE
 STRENGTH & INTEGRITY OF BRICK WALLS OR PIERS

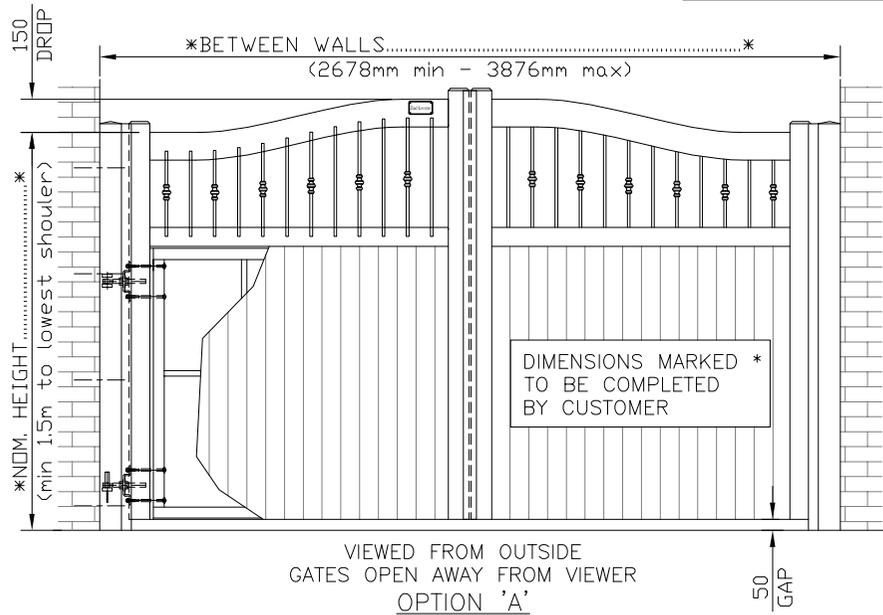

WALL PLATES ARE BOLTED
 TO WALLS OR PIERS.
 WALL PLATES ARE DRILLED
 FOR M12 FIXINGS.
 FIXINGS NOT SUPPLIED
 UNLESS ORDERED SEPARATELY

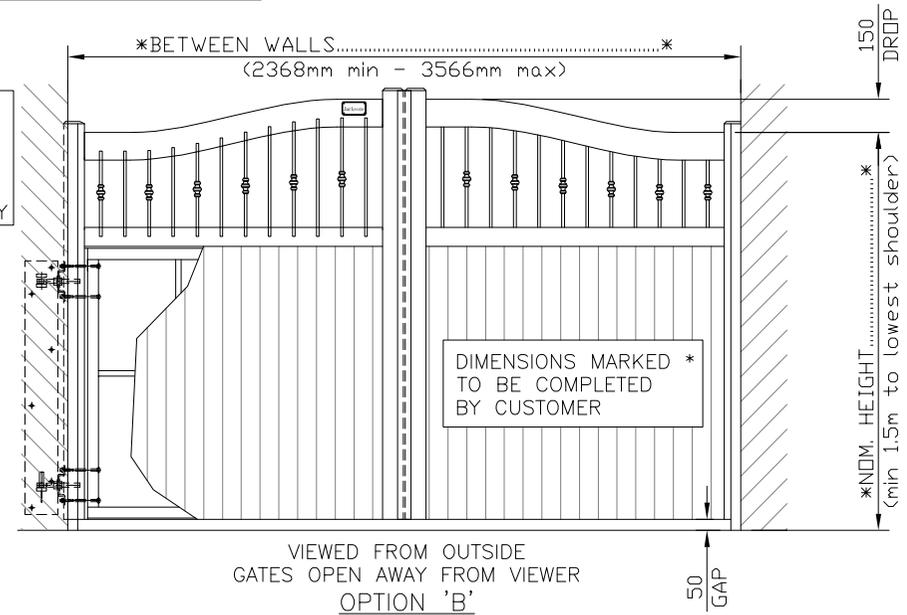

Jacksons
FINE FENCING

Stowting Common
 Near Ashford,
 KENT. TN25 6BN
 Telephone : 01233 750393
 Fax: 01233 750403
 Int. Tel : +44 (0)1233 750393

- ④ 14/12/09
- ③ 12/11/09
- ② 02/09/09
- ① 19/01/07
- ① 11/09/06

S/STRIP GAP CHANGED TO 25
 STILE & REBATE WIDTHS
 CGS/TEXT
 BOTTOM HINGE
 ORIGINAL ISSUE

Drawn WB
 Date 11/09/06
 Checked
 Size A3 Scale N.T.S
 u.o.s

TITLE SALES DRAWING FOR HYTHE COURTYARD
 GATES+TOPPER RAILINGS+WALL PLATES
 CUSTOMER
 Drawing No.
 04 J7/02156
 ACK No.
 Sheet 2 of 3