

Customer Name:   
 Sales Order No:   
 Salesman:


# Jacksons

Guaranteed Quality since 1947  
 www.jacksons-fencing.co.uk

DO NOT SCALE – IF IN DOUBT ASK

Manufacture  
 Tolerance  
 +/-5mm

*Note: Please complete all the steps and fill in all the required measurements. In case of any queries contact your salesperson.*

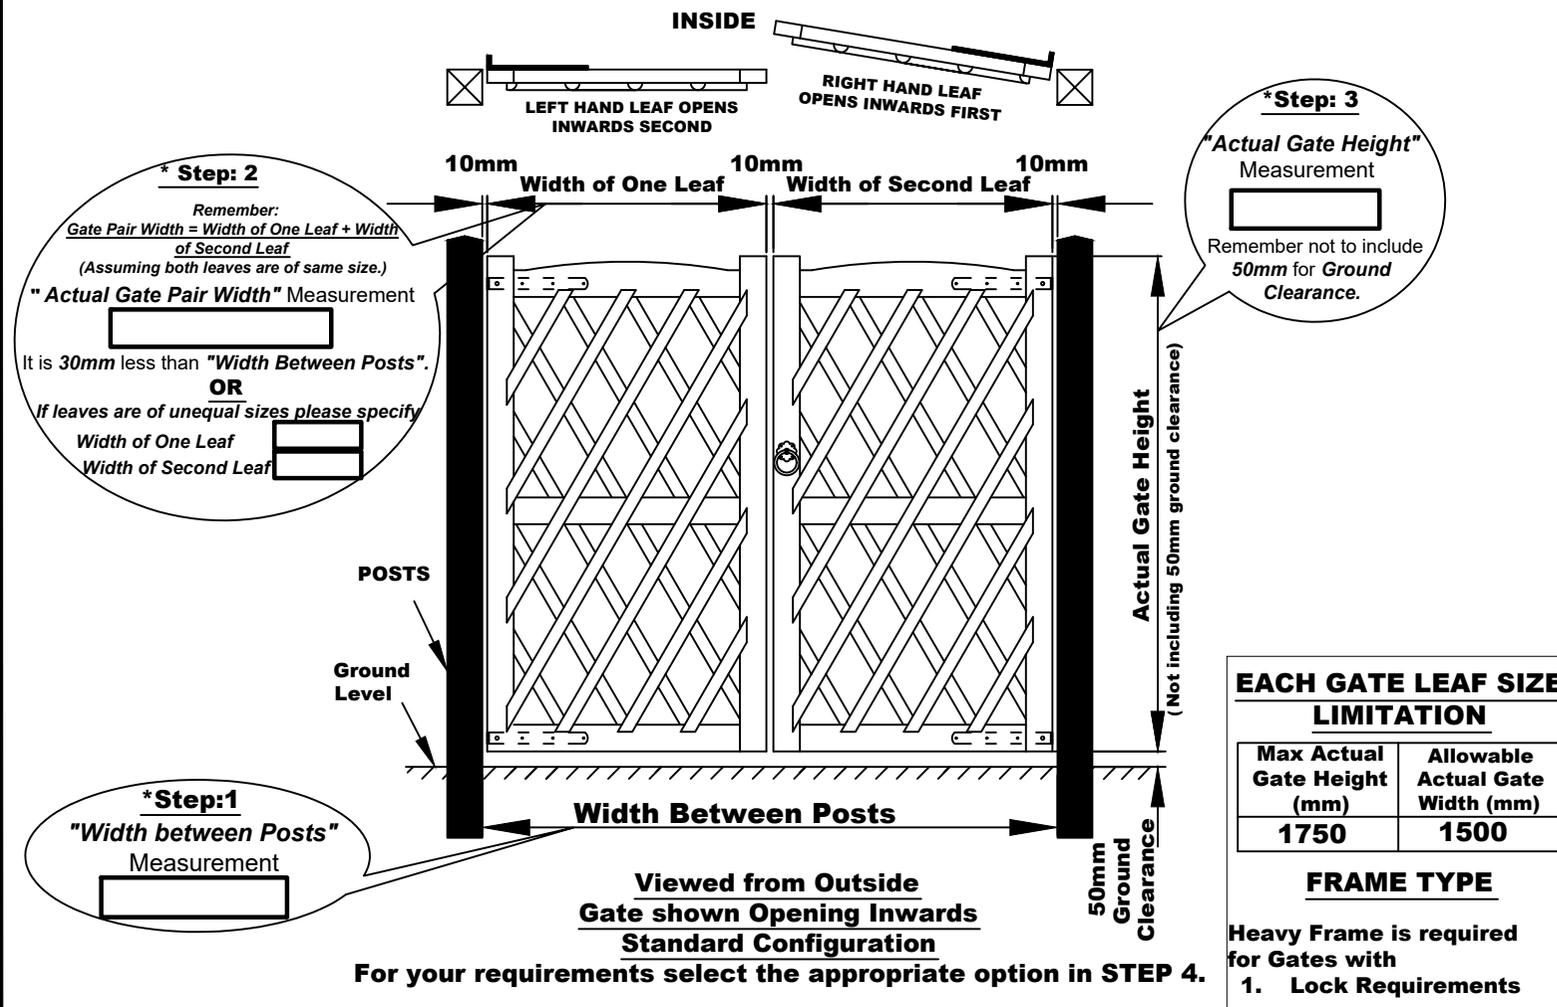

## GATE HANDING & OPENING:

The handing of the gate is determined by the position of hinges when the gate is viewed from outside. Hinges are always on the opening side of the Gate.

**\*Step 4:** Please tick appropriate box for desired Gate Fitting Option.

### OPTION 1: UNFITTED GATE(s)


For fittings to be supplied separately.

OR


### OPTION 2: FITTED GATE(s)

Please tick appropriate box for desired hanging & opening


a. Standard Opening Configuration with Right Hand Gate opening inwards first

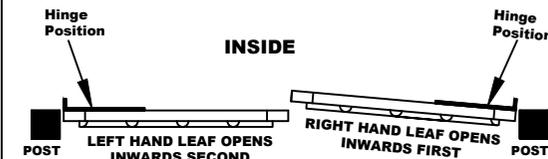


b. For Gates with Left Hand Gate opening inwards first

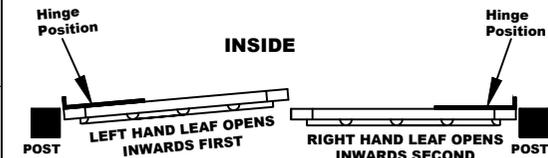

c. For Gates with Right Hand Gate opening outwards first

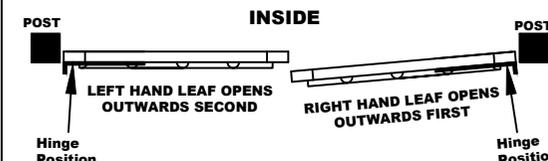

d. For Gates with Left Hand Gate opening outwards first

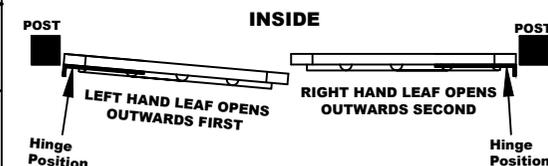

This order cannot be **Changed** OR **Cancelled**. Please sign and return the form. Before returning kindly make sure all the required steps are completed and information is filled in and checked. In case of any queries contact your salesperson.

CUSTOMER SIGNATURE:

DATE:

**Jacksons**  
**FINE FENCING**

Stowing Common, Near Ashford,  
 KENT. TN25 6BN  
 Telephone : 01233 750393  
 Fax: 01233 750403  
 Int. Tel : +44 (0)1233 750393

③ 11/01/2017 Size Limitations Added  
 ② 24-08-2011 Template Changed  
 ① 11-01-2009 Comments Added  
 ① 20-10-2008 Original Issue

ITEM: SPECIAL 'JAKTOP' GATE (TALL) DOUBLE LEAF  
 Drawn: ALI Drawing No. J7/02126 Rev3  
 Checked: DD  
 DATE: 20-10-2008 Sheet 4 of 4

This Drawing Is The Property Of H.S. Jackson & Son (Fencing) Ltd. And May Not Be Copied Or Reproduced In Any Way Without Prior Written Permission.