

CUSTOMER NAME:

ACK No.

SALESMAN:

GATE LEAF SIZE LIMITATION.

Max Actual Gate Height (mm)	Allowable Actual Gate Width (mm)
1350	1200

GATE HANDING & OPENING:

The handing of the gate is determined by the position of the hinges when the gate is viewed from outside. Hinges are always on the opening side of the gate.

* **STEP 4:** Please tick appropriate box for desired gate fitting option.

OPTION 1: UNFITTED GATE(s).

For fittings to be supplied separately.

Please state which side you plan to hang the gate so we can brace the gate correctly. (See hanging options below)


Left Hand Hang OR Right Hand Hang

OR


OPTION 2: FITTED GATE(s).

Please tick appropriate box for desired hanging & opening.


A. Left Hand Hang Opening Inwards

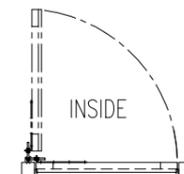


B. Standard Right Hand Hang Opening Inwards

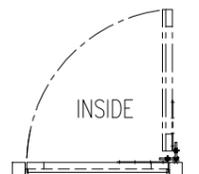


C. Left Hand Hang Opening Outwards

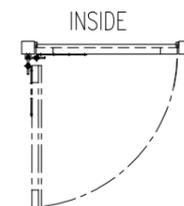


D. Right Hand Hang Opening Outwards

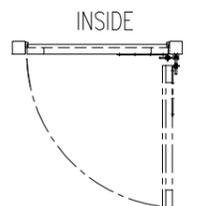


***STEP 2.**
"Actual Gate Width" is 20mm less than the between posts.

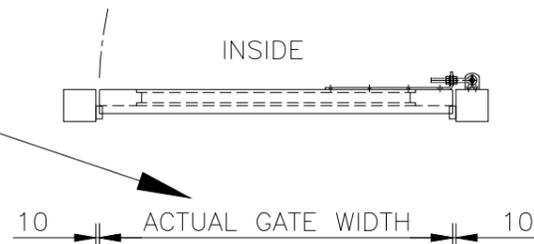

***STEP 1.**
"Width Between Posts"

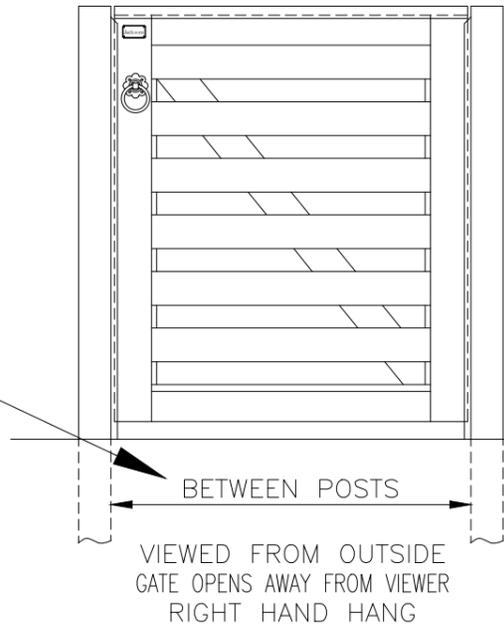

***STEP 3.**
"Total Gate Height" including Capping Rail. Remember not to include 50mm for Ground Clearance.

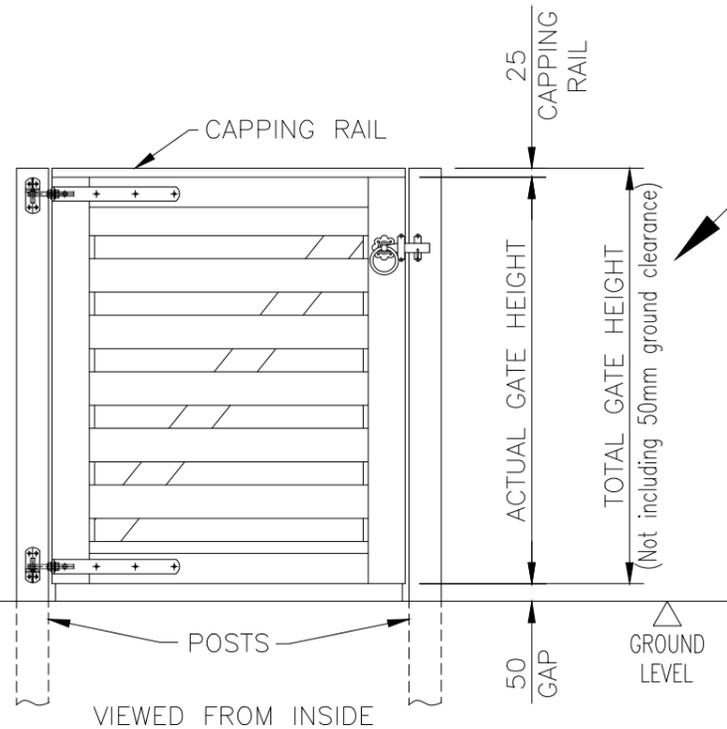

***GATE SHOWN RIGHT HAND HANGING - OPENING INWARDS** - For your requirements select the appropriate option in ***STEP 4.**

NOTE: Please fill in all the required measurements marked with *.

This order cannot be **Changed** or **Canceled**. Please sign & return the form. Before returning please kindly make sure all the required steps are completed & information is filled in & checked. In case of any queries please contact your salesperson.

CUSTOMER SIGNATURE: **DATE:**



Stowting Common, Near Ashford, Kent. TN25 6BN
Telephone: 01233 750393
Fax: 01233 750403
www.jacksons-fencing.co.uk

DO NOT SCALE - IF IN DOUBT ASK

- 4 13/04/2018 NEW BORDER + DRAWN TO SCALE
- 3 11/01/2017 SIZE LIMITATIONS ADDED
- 2 26-08-2011 TEMPLATE CHANGED
- 1 23-04-2010 COMMENTS ADDED

Drawn ALI
Date 20-10-2008
Checked DD
Size A3 Scale 1:20 U.O.S

TITLE SPECIAL 'HORIZONTAL HIT & MISS' GATE SINGLE LEAF (SHORT)

MANUFACTURE TOLERANCE ±5mm

Drawing No. J7/02128 Sheet 7 of 8