


Customer Name:
 Sales Order No:
 Salesman:

DO NOT SCALE – IF IN DOUBT ASK

Manufacture
Tolerance
+/-5mm

Note: Please complete all the steps and fill in all the required measurements. In case of any queries contact your salesperson.

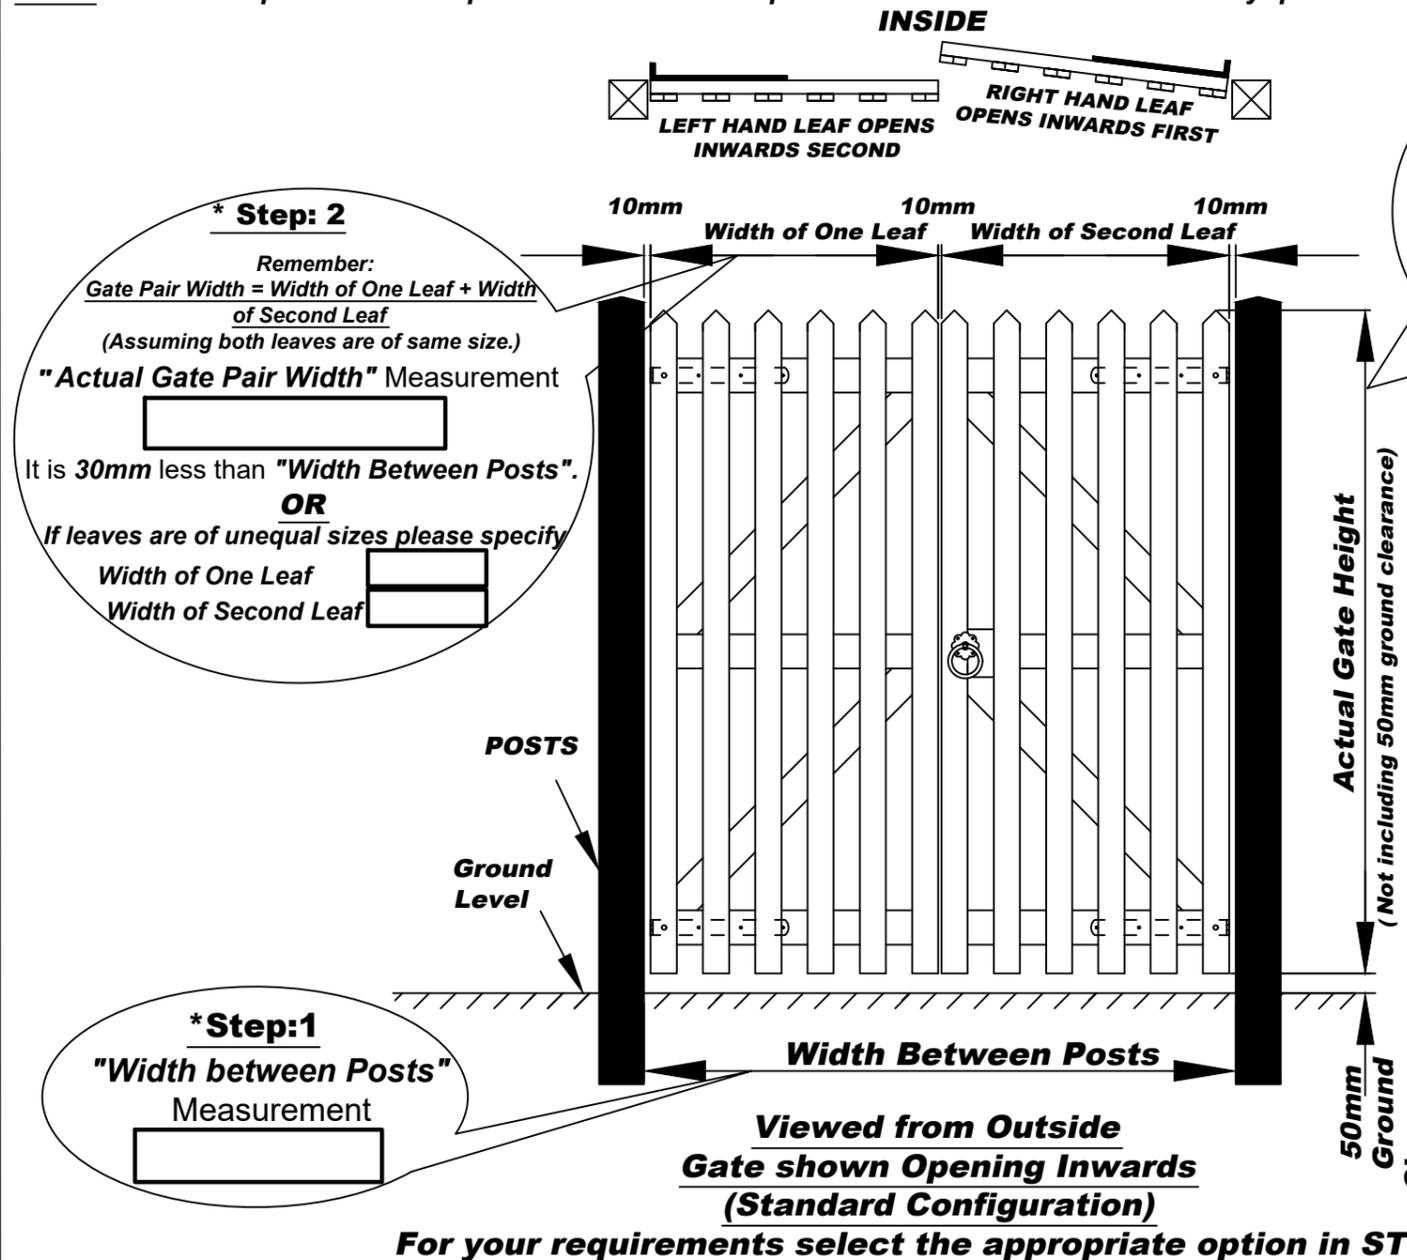

GATE EACH LEAF SIZE LIMITATION

Max Actual Gate Height (mm)	Allowable Actual Gate Width (mm)
Up to 1750 incl.	1500
Over 1750 up to 2100 incl.	1800

GATE FRAME TYPE
HEAVY FRAME is required for Gates with:
 1. Lock requirements
 2. Actual Gate Height greater than 1750mm
OR
 Actual Gate Width greater than 1500mm.

GATE HANDING & OPENING:

The handing of the gate is determined by the position of hinges when the gate is viewed from outside. Hinges are always on the opening side of the Gate.

*Step 5: Please tick appropriate box for desired Gate Fitting option.

OPTION 1: UNFITTED GATE(s)


For fittings to be supplied separately.

OR


OPTION 2: FITTED GATE(s)

Please tick appropriate box for desired hanging & opening.


a. Standard Opening Configuration with Right Hand Gate opening inwards first

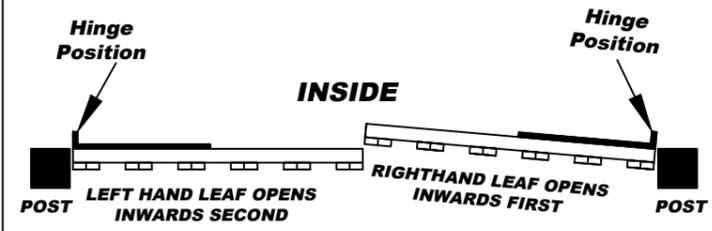


b. For Gates with Left Hand Gate opening inwards first

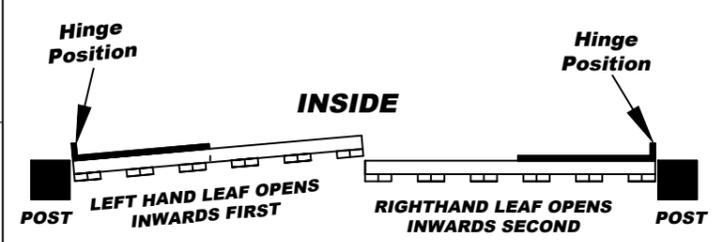

c. For Gates with Right Hand Gate opening outwards first

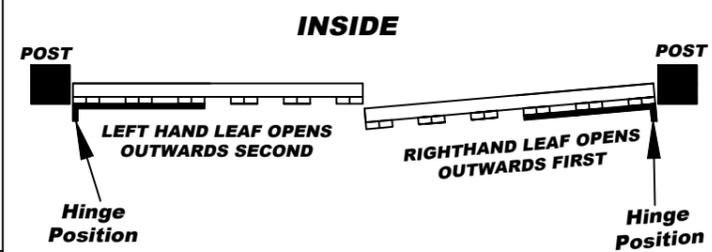

d. For Gates with Left Hand Gate opening outwards first

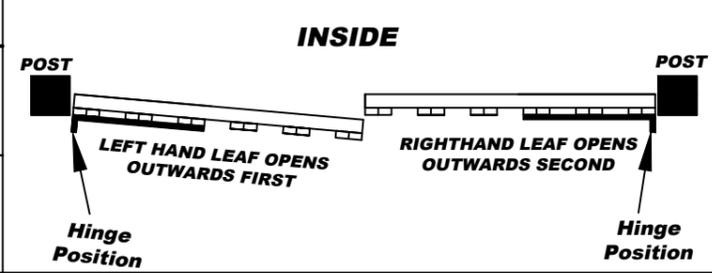

This order cannot be **Changed** OR **Cancelled**. Please sign and return the form. Before returning kindly make sure all the required steps are completed and information is filled in and checked. In case of any queries contact your salesperson.

CUSTOMER SIGNATURE:
DATE:



Stowting Common, Near Ashford,
Kent. TN25 6BN
Telephone: 01233 750393
Fax: 01233 750403
www.jacksons-fencing.co.uk
www.jacksons-security.co.uk

③	11/01/2017	Size Limitations Added
②	25-08-2011	Template Changed
①	11-08-2010	Comments Added
①	20-10-2008	Original Issue

ITEM: SPECIAL PALISADE GATE (TALL) DOUBLE LEAF
 Drawn: ALI
 Checked: DD
 DATE: 20-10-2008
 Drawing No. J7/02122 Rev3
 Sheet 2 of 8