

Customer Name:.....  
 Sales Order No:.....  
 Gate Height:.....  
 Gate Width:.....  
 Salesman:.....


NOTE: HINGES WILL BE FITTED AS STANDARD UNLESS INDICATED

IF FITTINGS ARE REQUIRED TO BE SUPPLIED SEPARATELY PLEASE TICK BOX.....


# Wide Entrance Gate

Specification (Above 1.2m - 2.0m Wide)  
 Gates are 1.2m high except for the curved hanging stile which is 1.5m 125 x 75mm. Slam stile is 75 x 75mm. Top rail is 100 x 75mm and under rail and cross braces 75 x 25mm.  
 Supplied in natural jakcured finish.

If gates are automated with underground operators, bottom rail is increased to 75 x 75mm, with stiles cut back to suit.

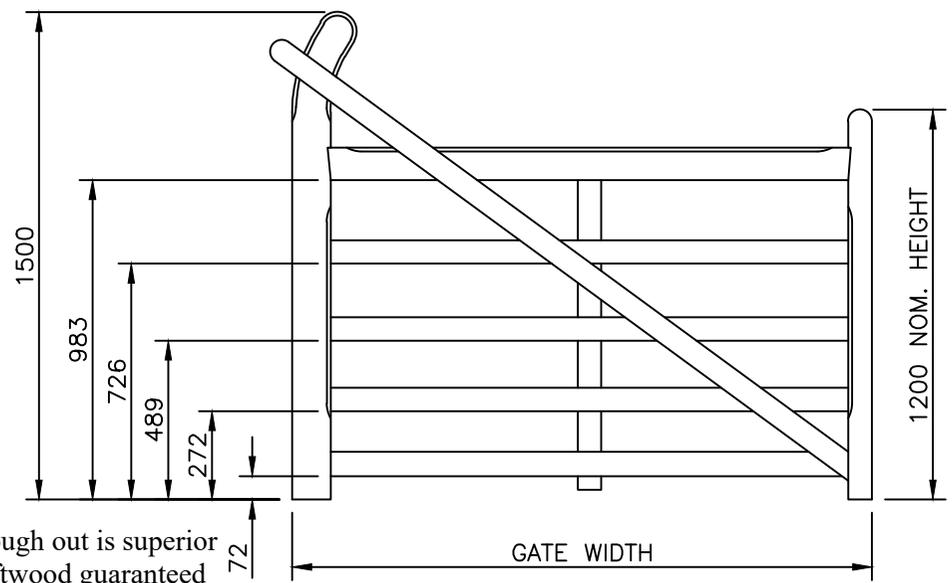

VIEWED FROM OUTSIDE  
 GATE LEFT HAND HANGING.

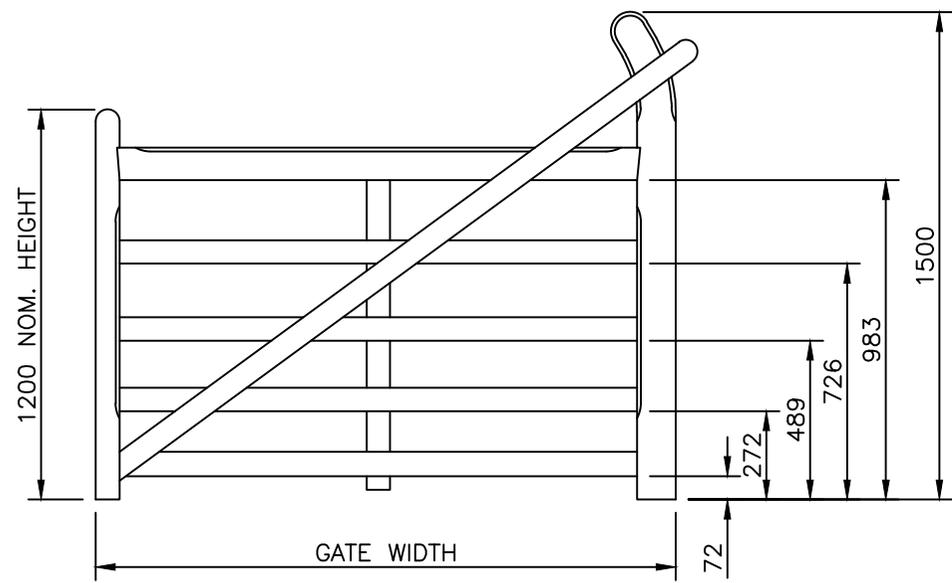

VIEWED FROM OUTSIDE  
 GATE RIGHT HAND HANGING.

- All timber used through out is superior quality Jakcured softwood guaranteed for 25 years
- The timber is machined to a standard size, stop chamfered and planed
- All rail and cross bracings are bolted with stainless steel bolts
- All joints are morticed and tennoned
- Traditional attractive designs

**Maunfacture Tolerance +/-5mm**

DO NOT SCALE – IF IN DOUBT ASK



Stowting Common, Near Ashford, Kent. TN25 6BN  
 Telephone: 01233 750393  
 Fax: 01233 750403  
 www.jacksons-fencing.co.uk  
 www.jacksons-security.co.uk

- ③ 08/11/18 Rail Pitch Dims Added
- ② 13/02/06 Auto Note Added
- ① 13/11/04 UPDATE

Drawn WB		TITLE WIDE ENTRANCE GATE (STANDARD)	
Date 13/11/04			
Checked		CUSTOMER	Drawing No. 04 J7/02094 Sheet 5 of 7
Size A3	Scale NTS U.O.S		

This Drawing Is The Property Of H.S. Jackson & Son (Fencing) Ltd, And May Not Be Copied Or Reproduced In Any Way Without Prior Written Permission.